


SITE Plan

Scale: not to scale

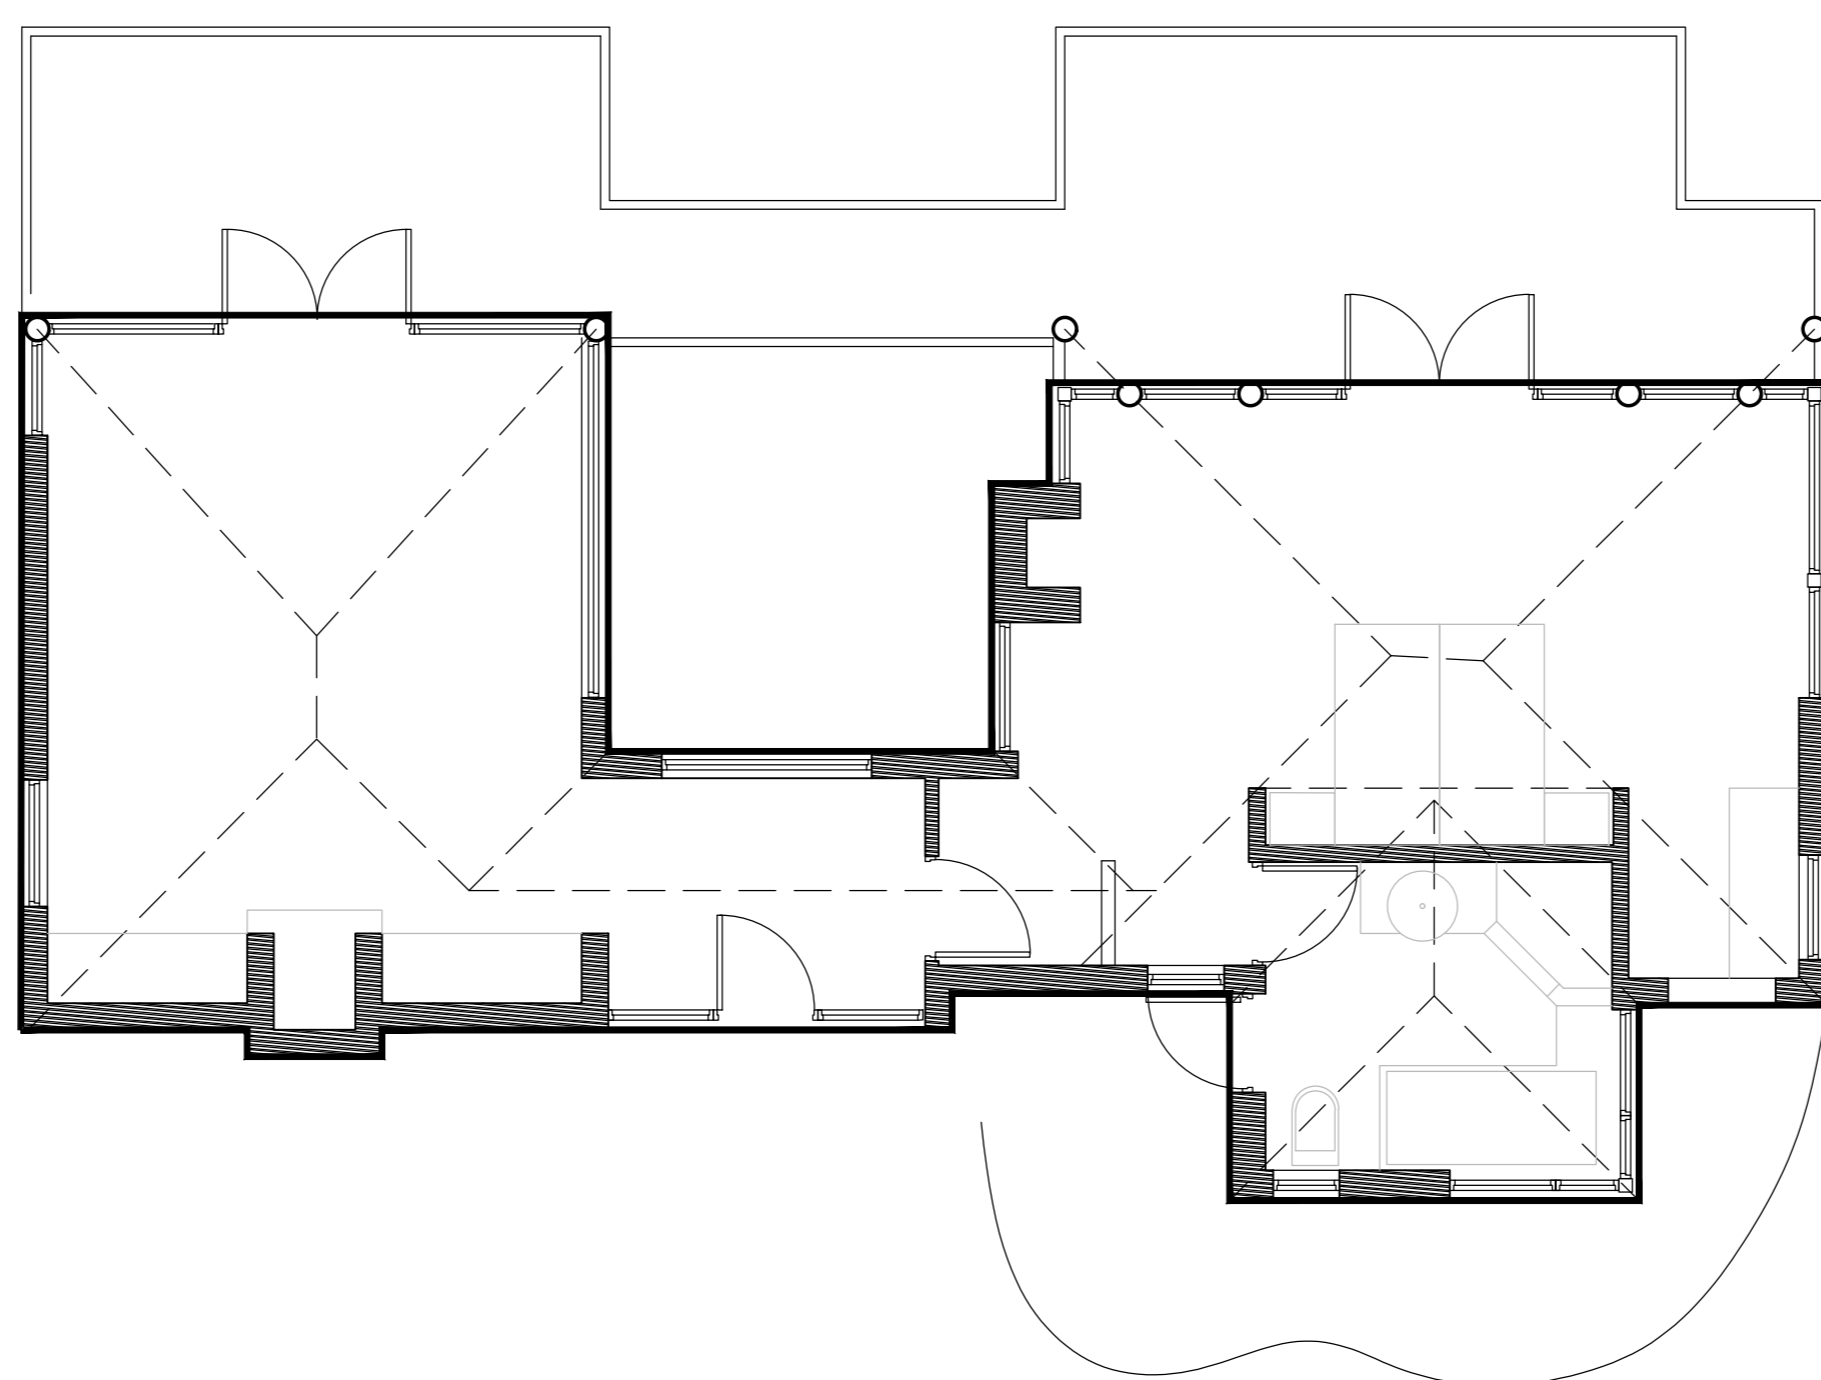

Suite 2: Plan Layout

Scale: not to scale

