


**SITE Plan**

Scale: not to scale

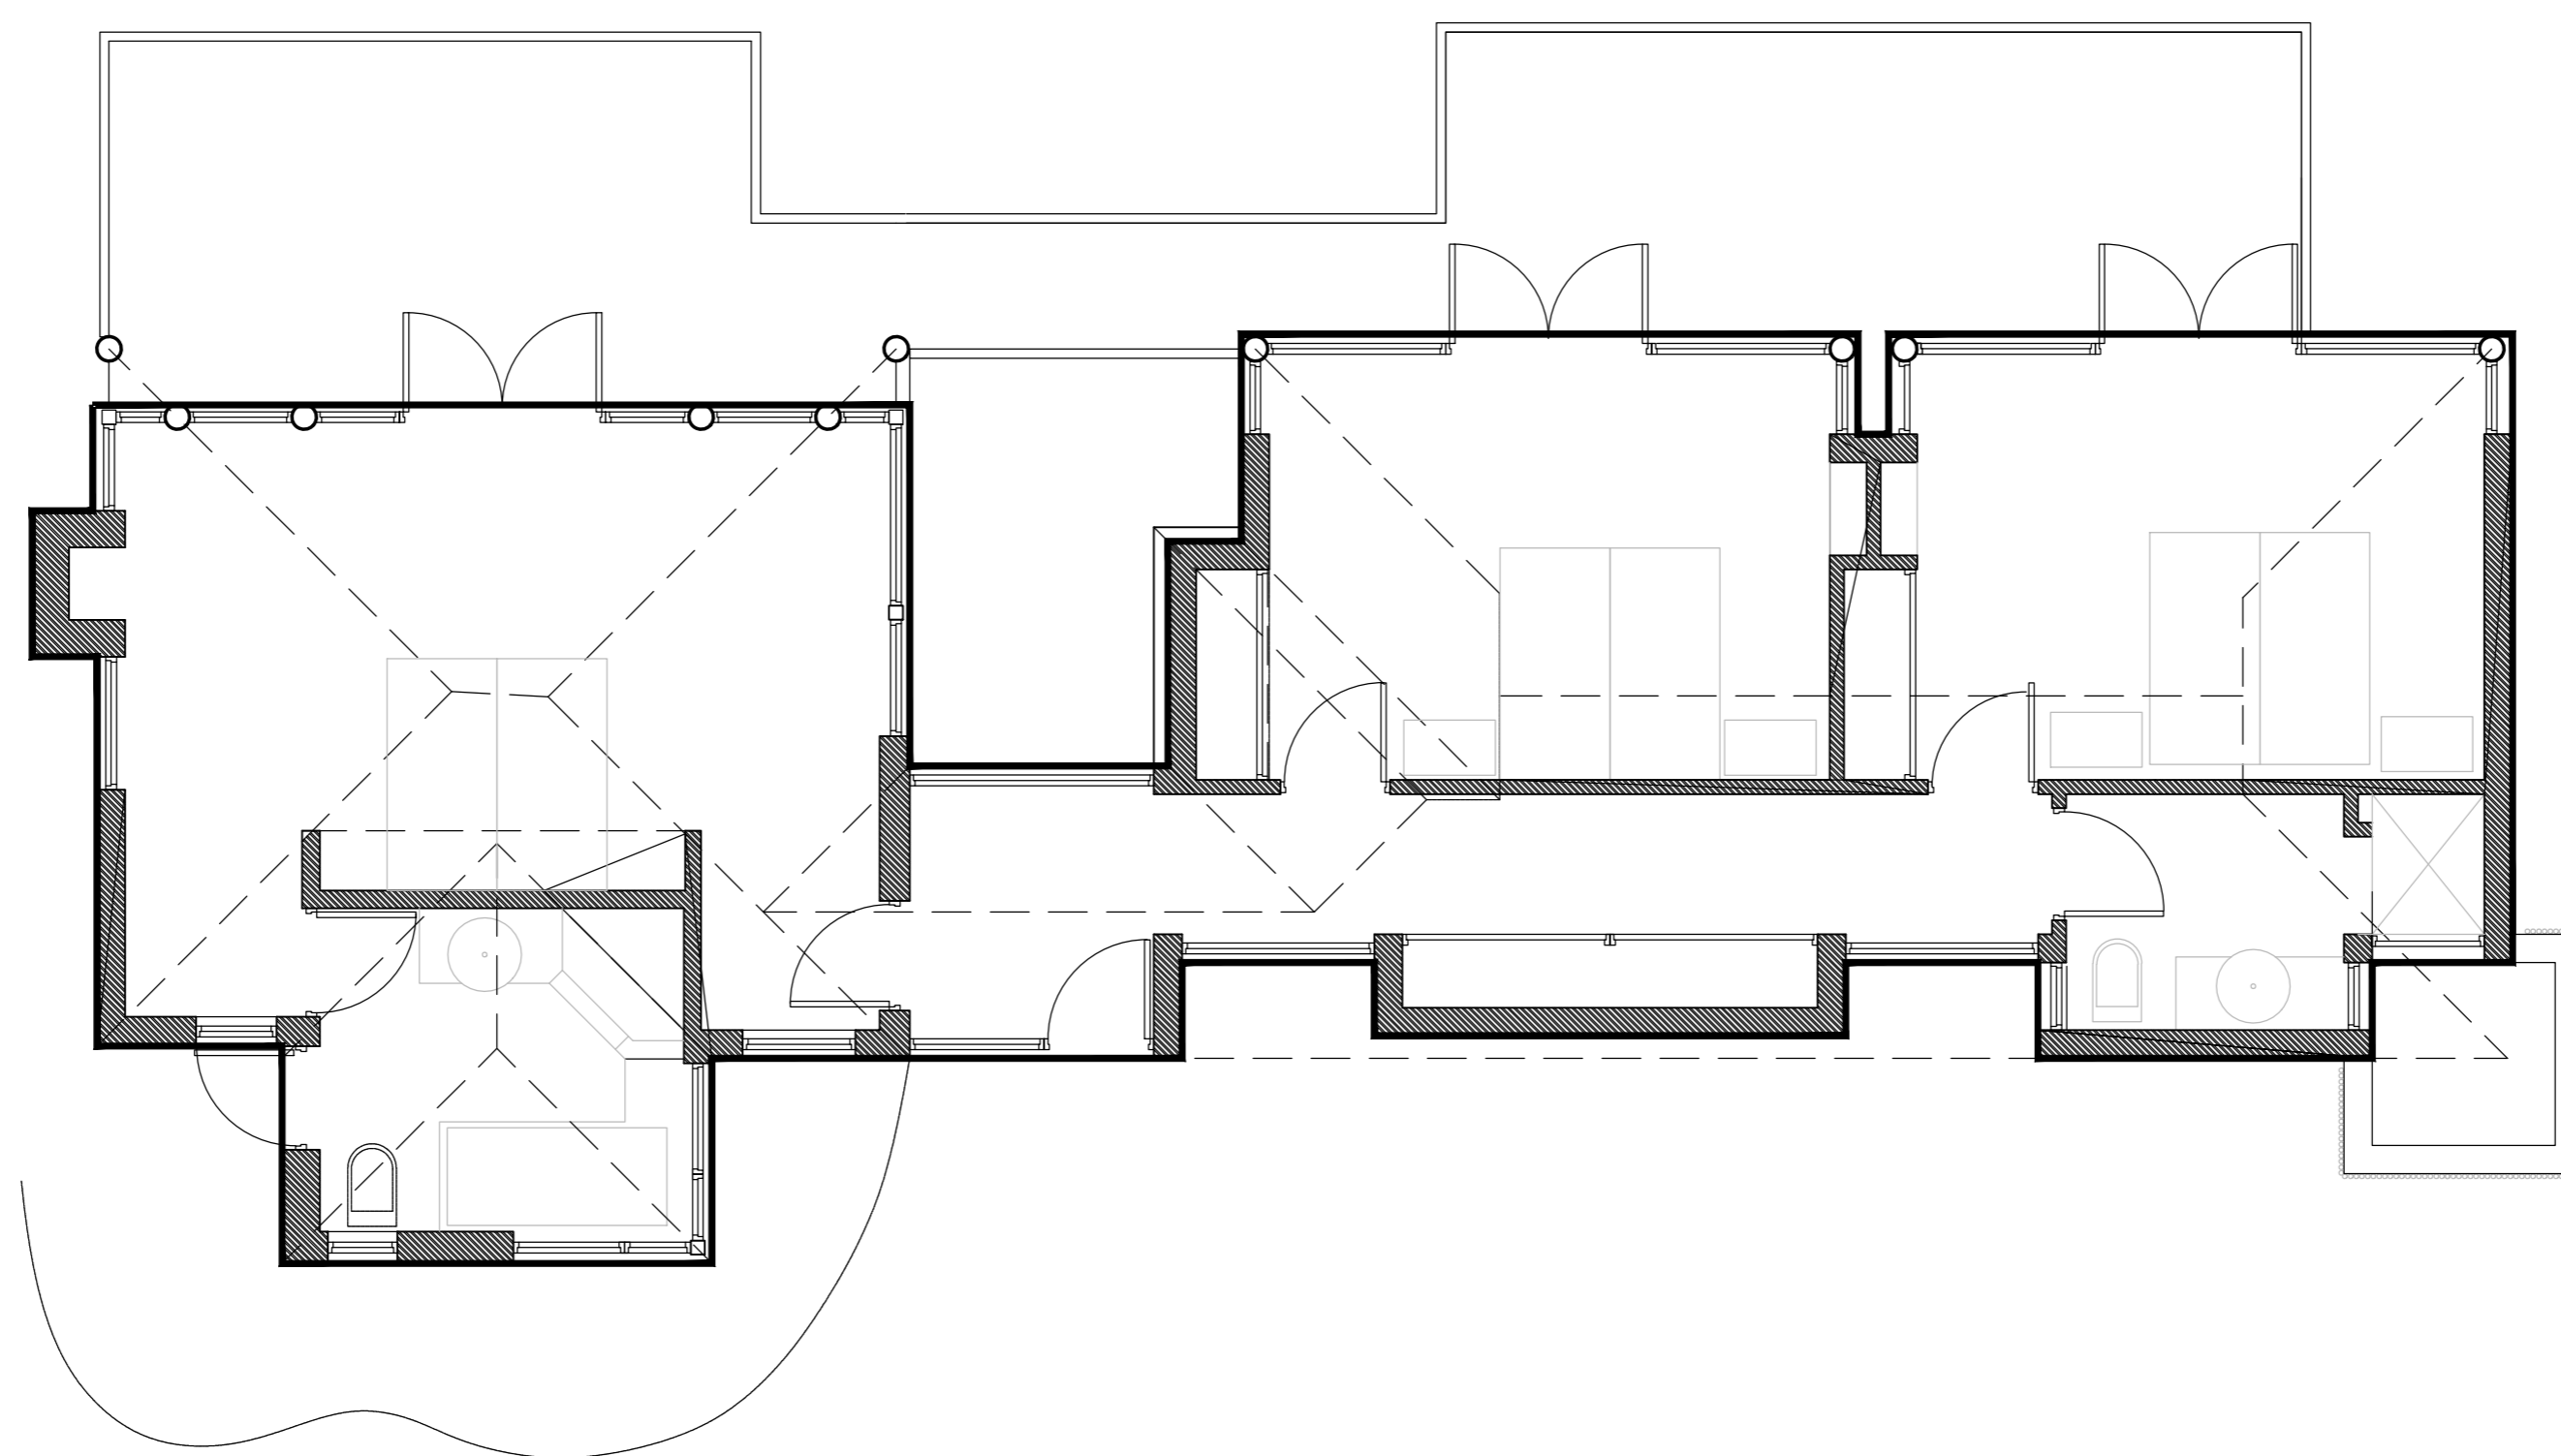

**Suite 5: Plan Layout**

Scale: not to scale